



1 SIDE ELEVATION
SCALE: 1 1/2"=1'-0"

<p>TEAM SMOKE 1525 PEARL ST SANTA MONICA, CA. 90405</p>	<p>WOOD-FIRE SMOKE FILTER PROTOTYPE</p>	<p>DATE: 12-09-20 REVISED:</p>	<p>DWG # A1</p>
--	--	--	----------------------------

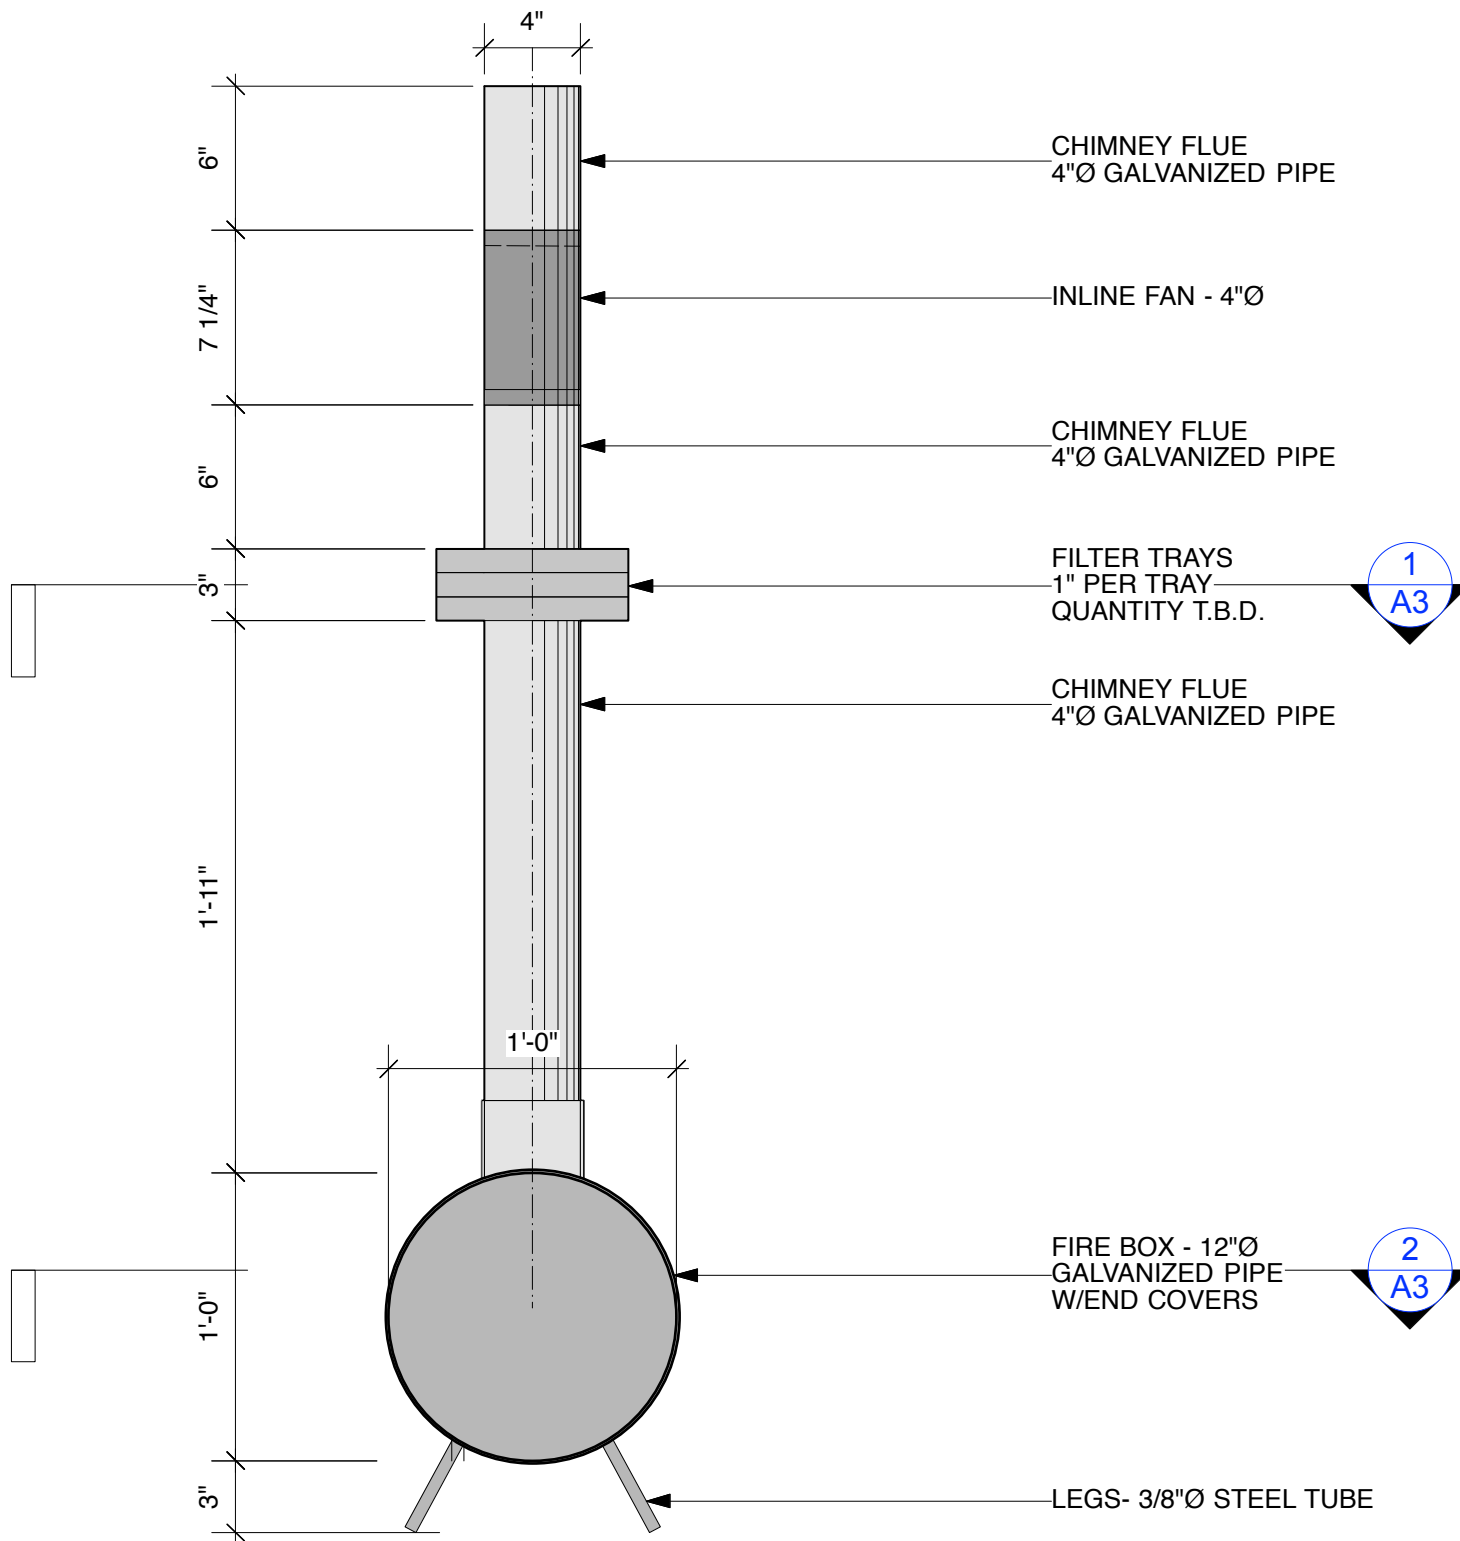


1 FRONT ELEVATION
 SCALE: 1 1/2"=1'-0"

<p>TEAM SMOKE 1525 PEARL ST SANTA MONICA, CA. 90405</p>	<p>WOOD-FIRE SMOKE FILTER PROTOTYPE</p>	<p>DATE: 12-09-20 REVISED:</p>	<p>DWG # A2</p>
--	---	--	-----------------------------

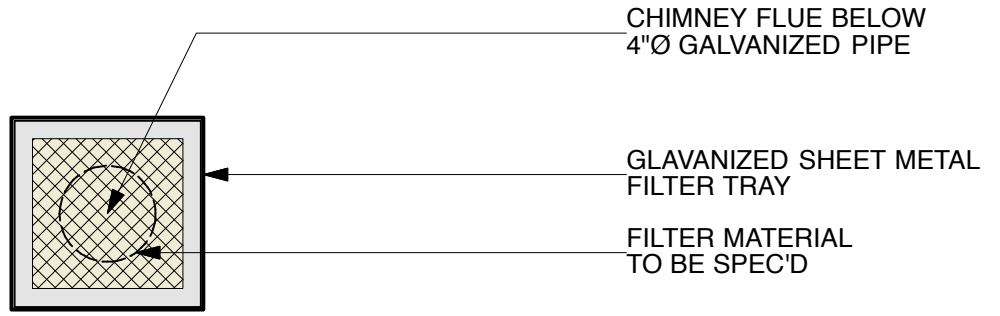

1 SECTION - FILTER TRAY
SCALE: 1 1/2"=1'-0"

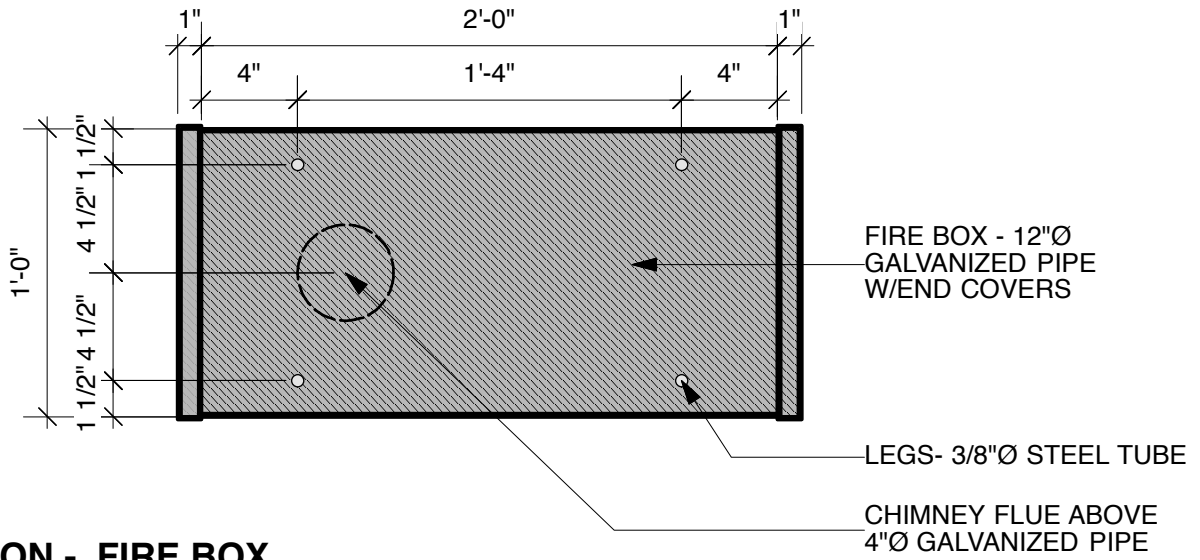

2 SECTION - FIRE BOX
SCALE: 1 1/2"=1'-0"

TEAM SMOKE
1525 PEARL ST
SANTA MONICA, CA. 90405

**WOOD-FIRE SMOKE FILTER
PROTOTYPE**

DATE:
12-09-20
REVISED:

DWG #
A3